


CONSULTANT:

REVISIONS

▲	
▲	
▲	
▲	
▲	
▲	

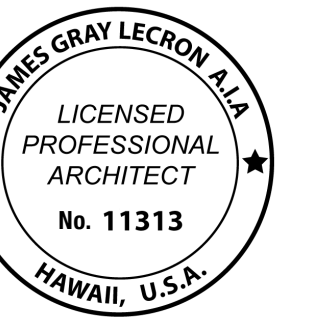

THESE PLANS WERE PREPARED BY ME, OR UNDER MY SUPERVISION, CONSTRUCTION OF THIS PROJECT WAS UNDER MY REGISTRATION.

SIGNATURE

DATE: 3-28-2013


- PRELIMINARY
- AGENCY REVIEW
- ISSUED FOR BIDDING
- ISSUED FOR CONSTRUCTION

PROJECT:
Remodel + Addition
+80°
LOWER HONOAPILANI RD.
MALI, HAWAII
TMK 4-3-15:008

DRAWING:
OVERALL EXISTING FLOOR PLANS


JOB NO.:
DRAWN BY:
SCALE:
SHEET:

A1.00

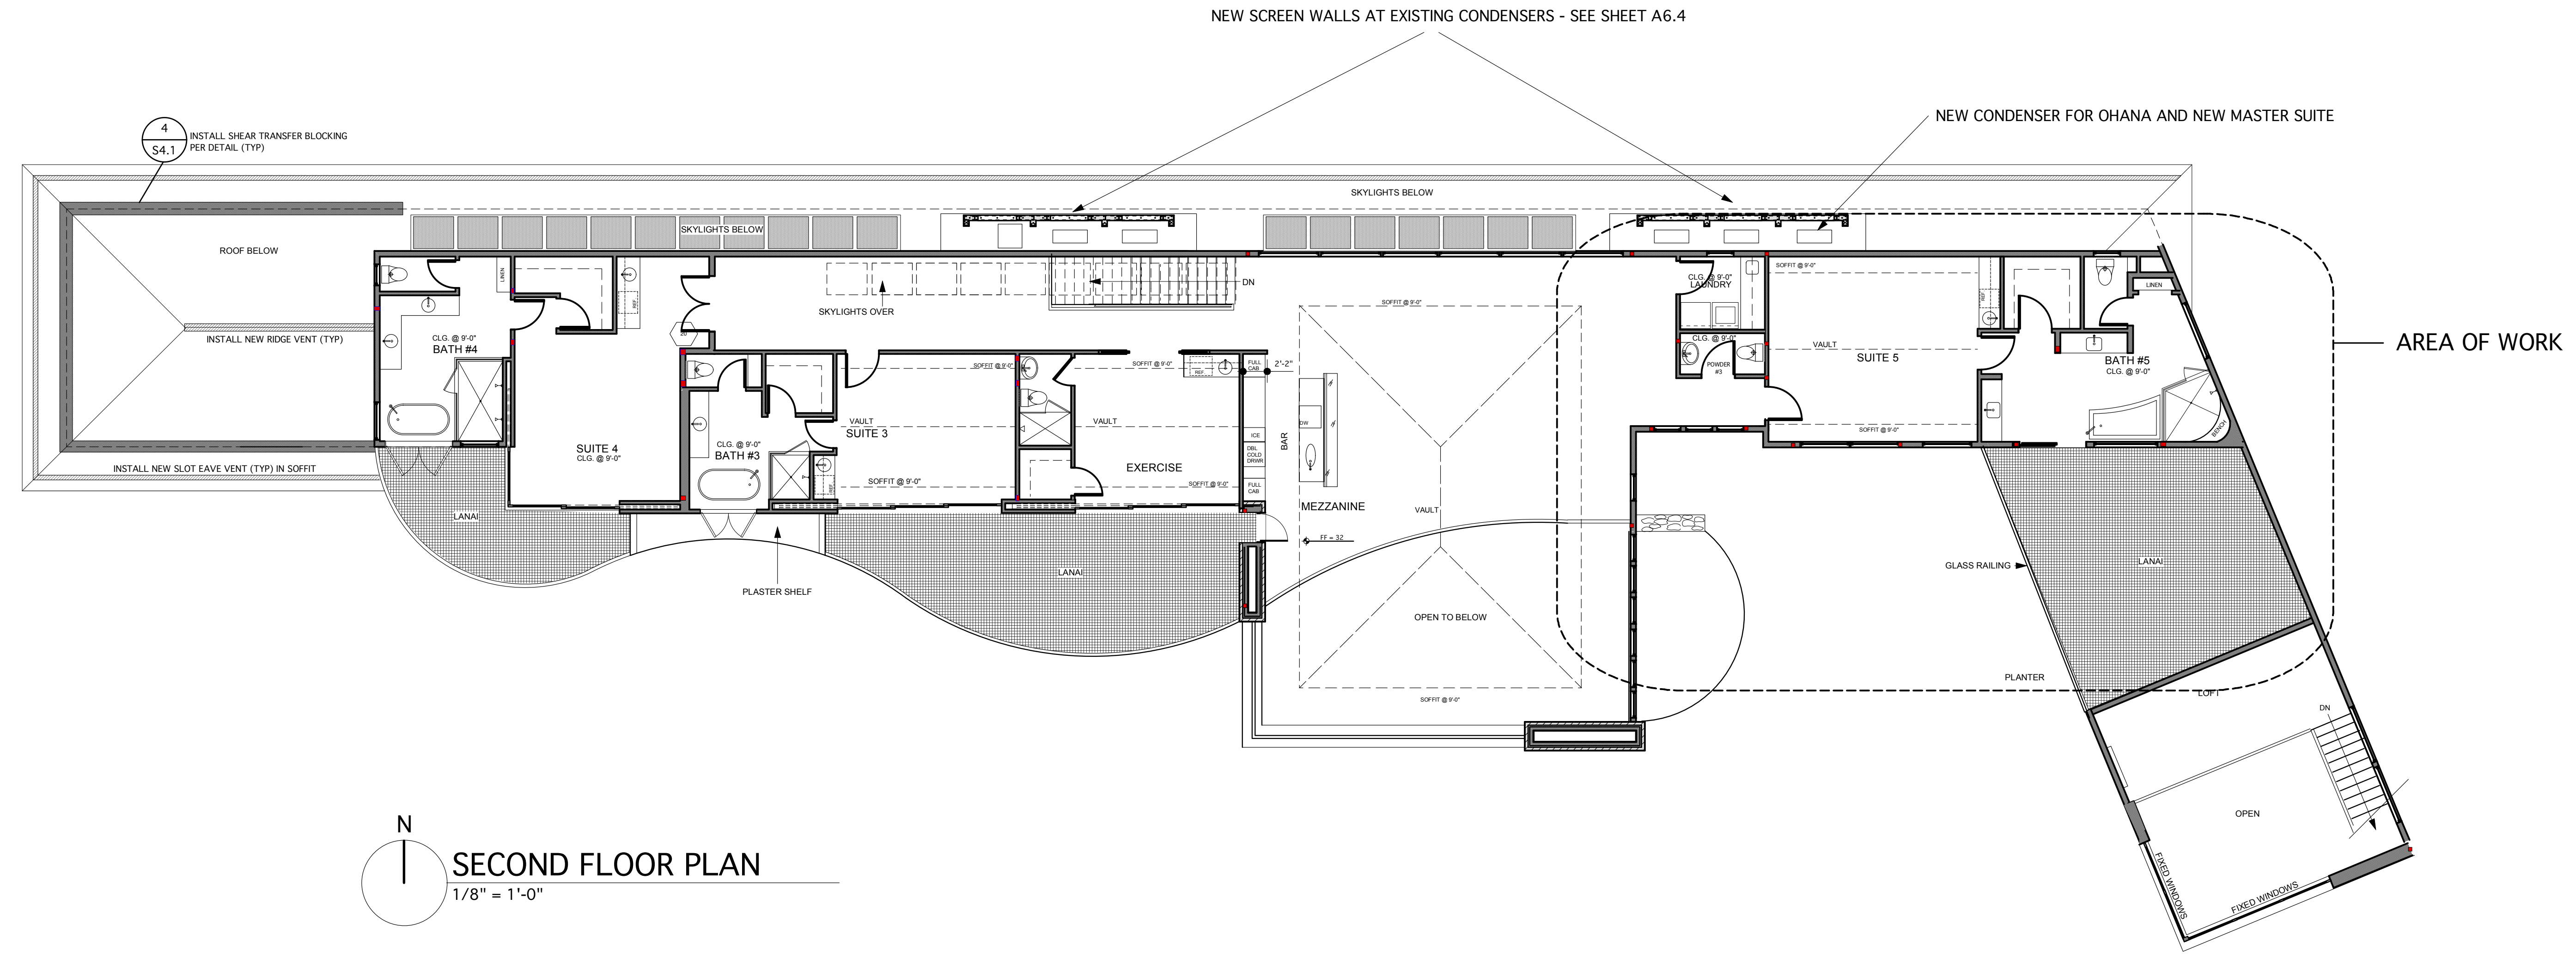

N
SECOND FLOOR PLAN
1/8" = 1'-0"


EXISTING FLOOR PLANS - SHOWN FOR REFERENCE ONLY

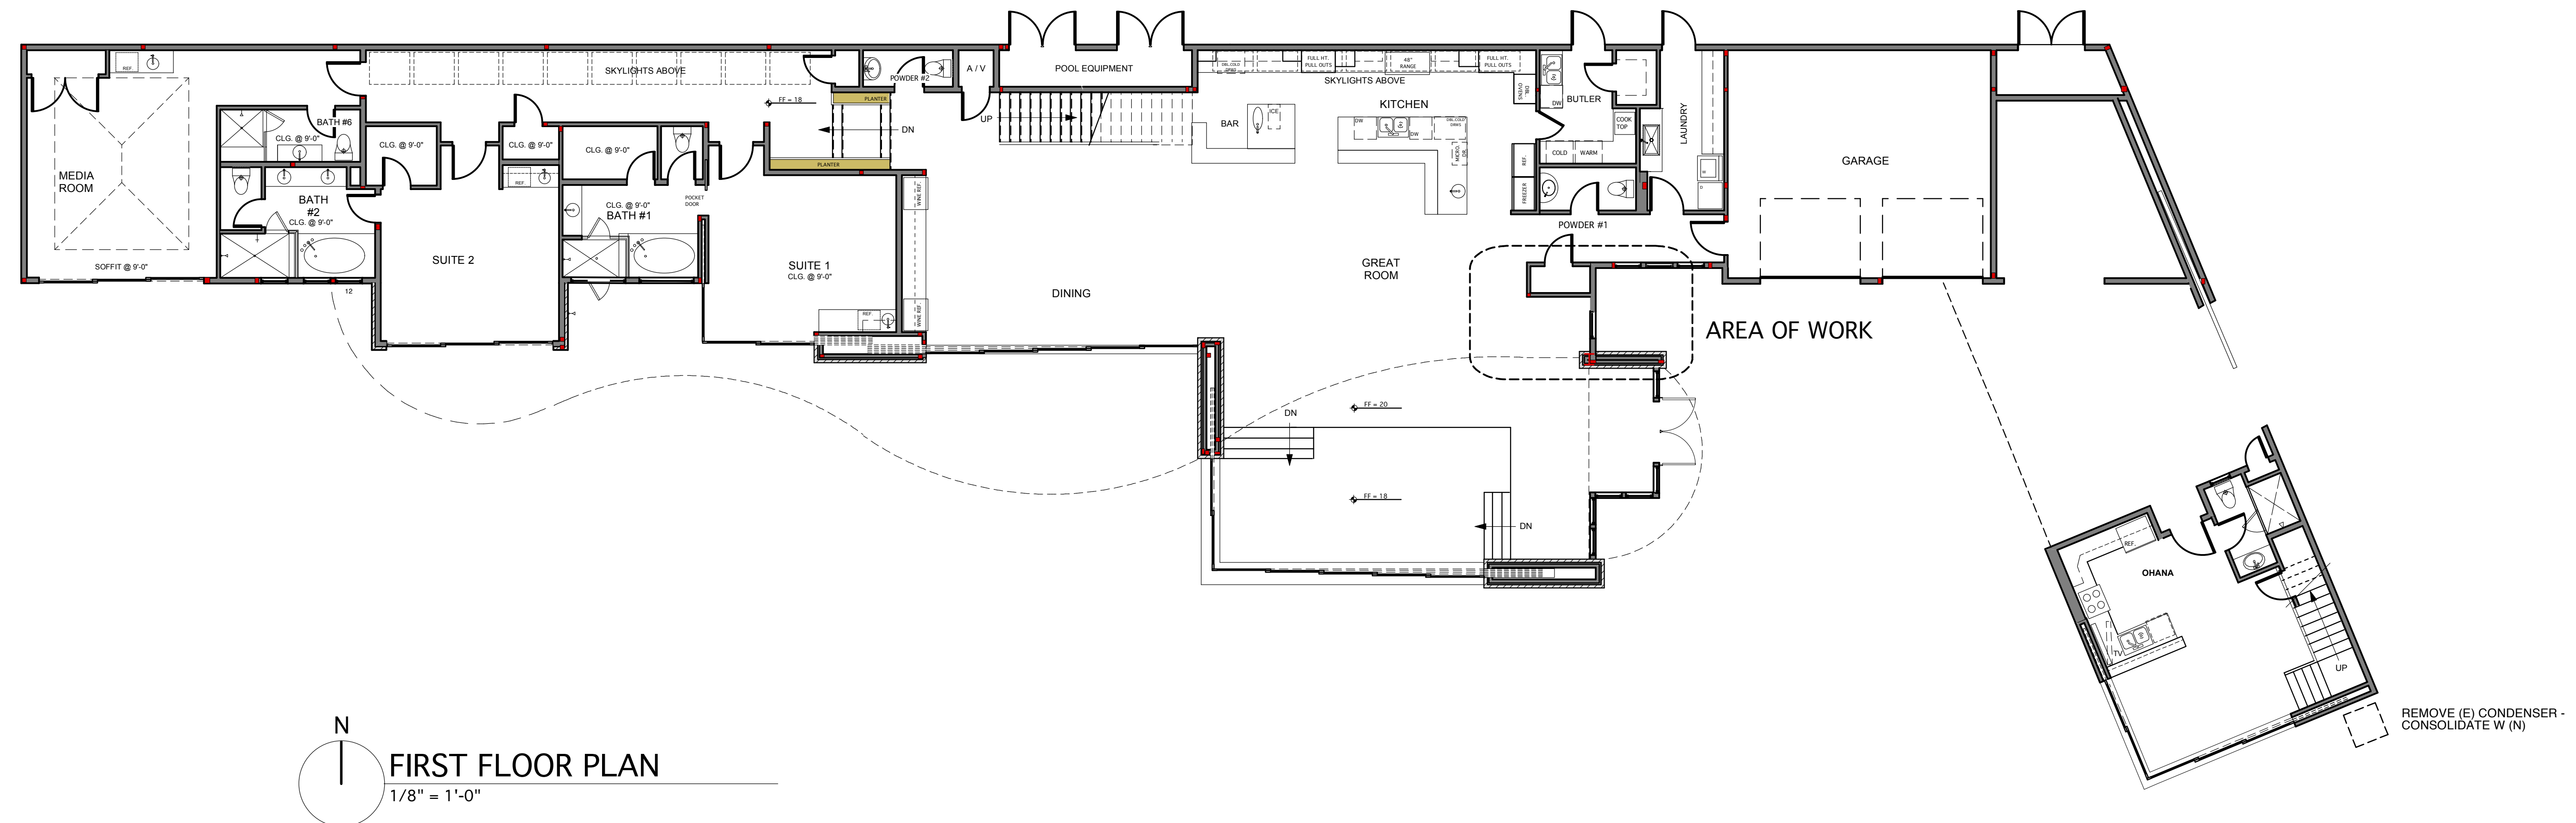

N
FIRST FLOOR PLAN
1/8" = 1'-0"

CONSULTANT:

REVISIONS

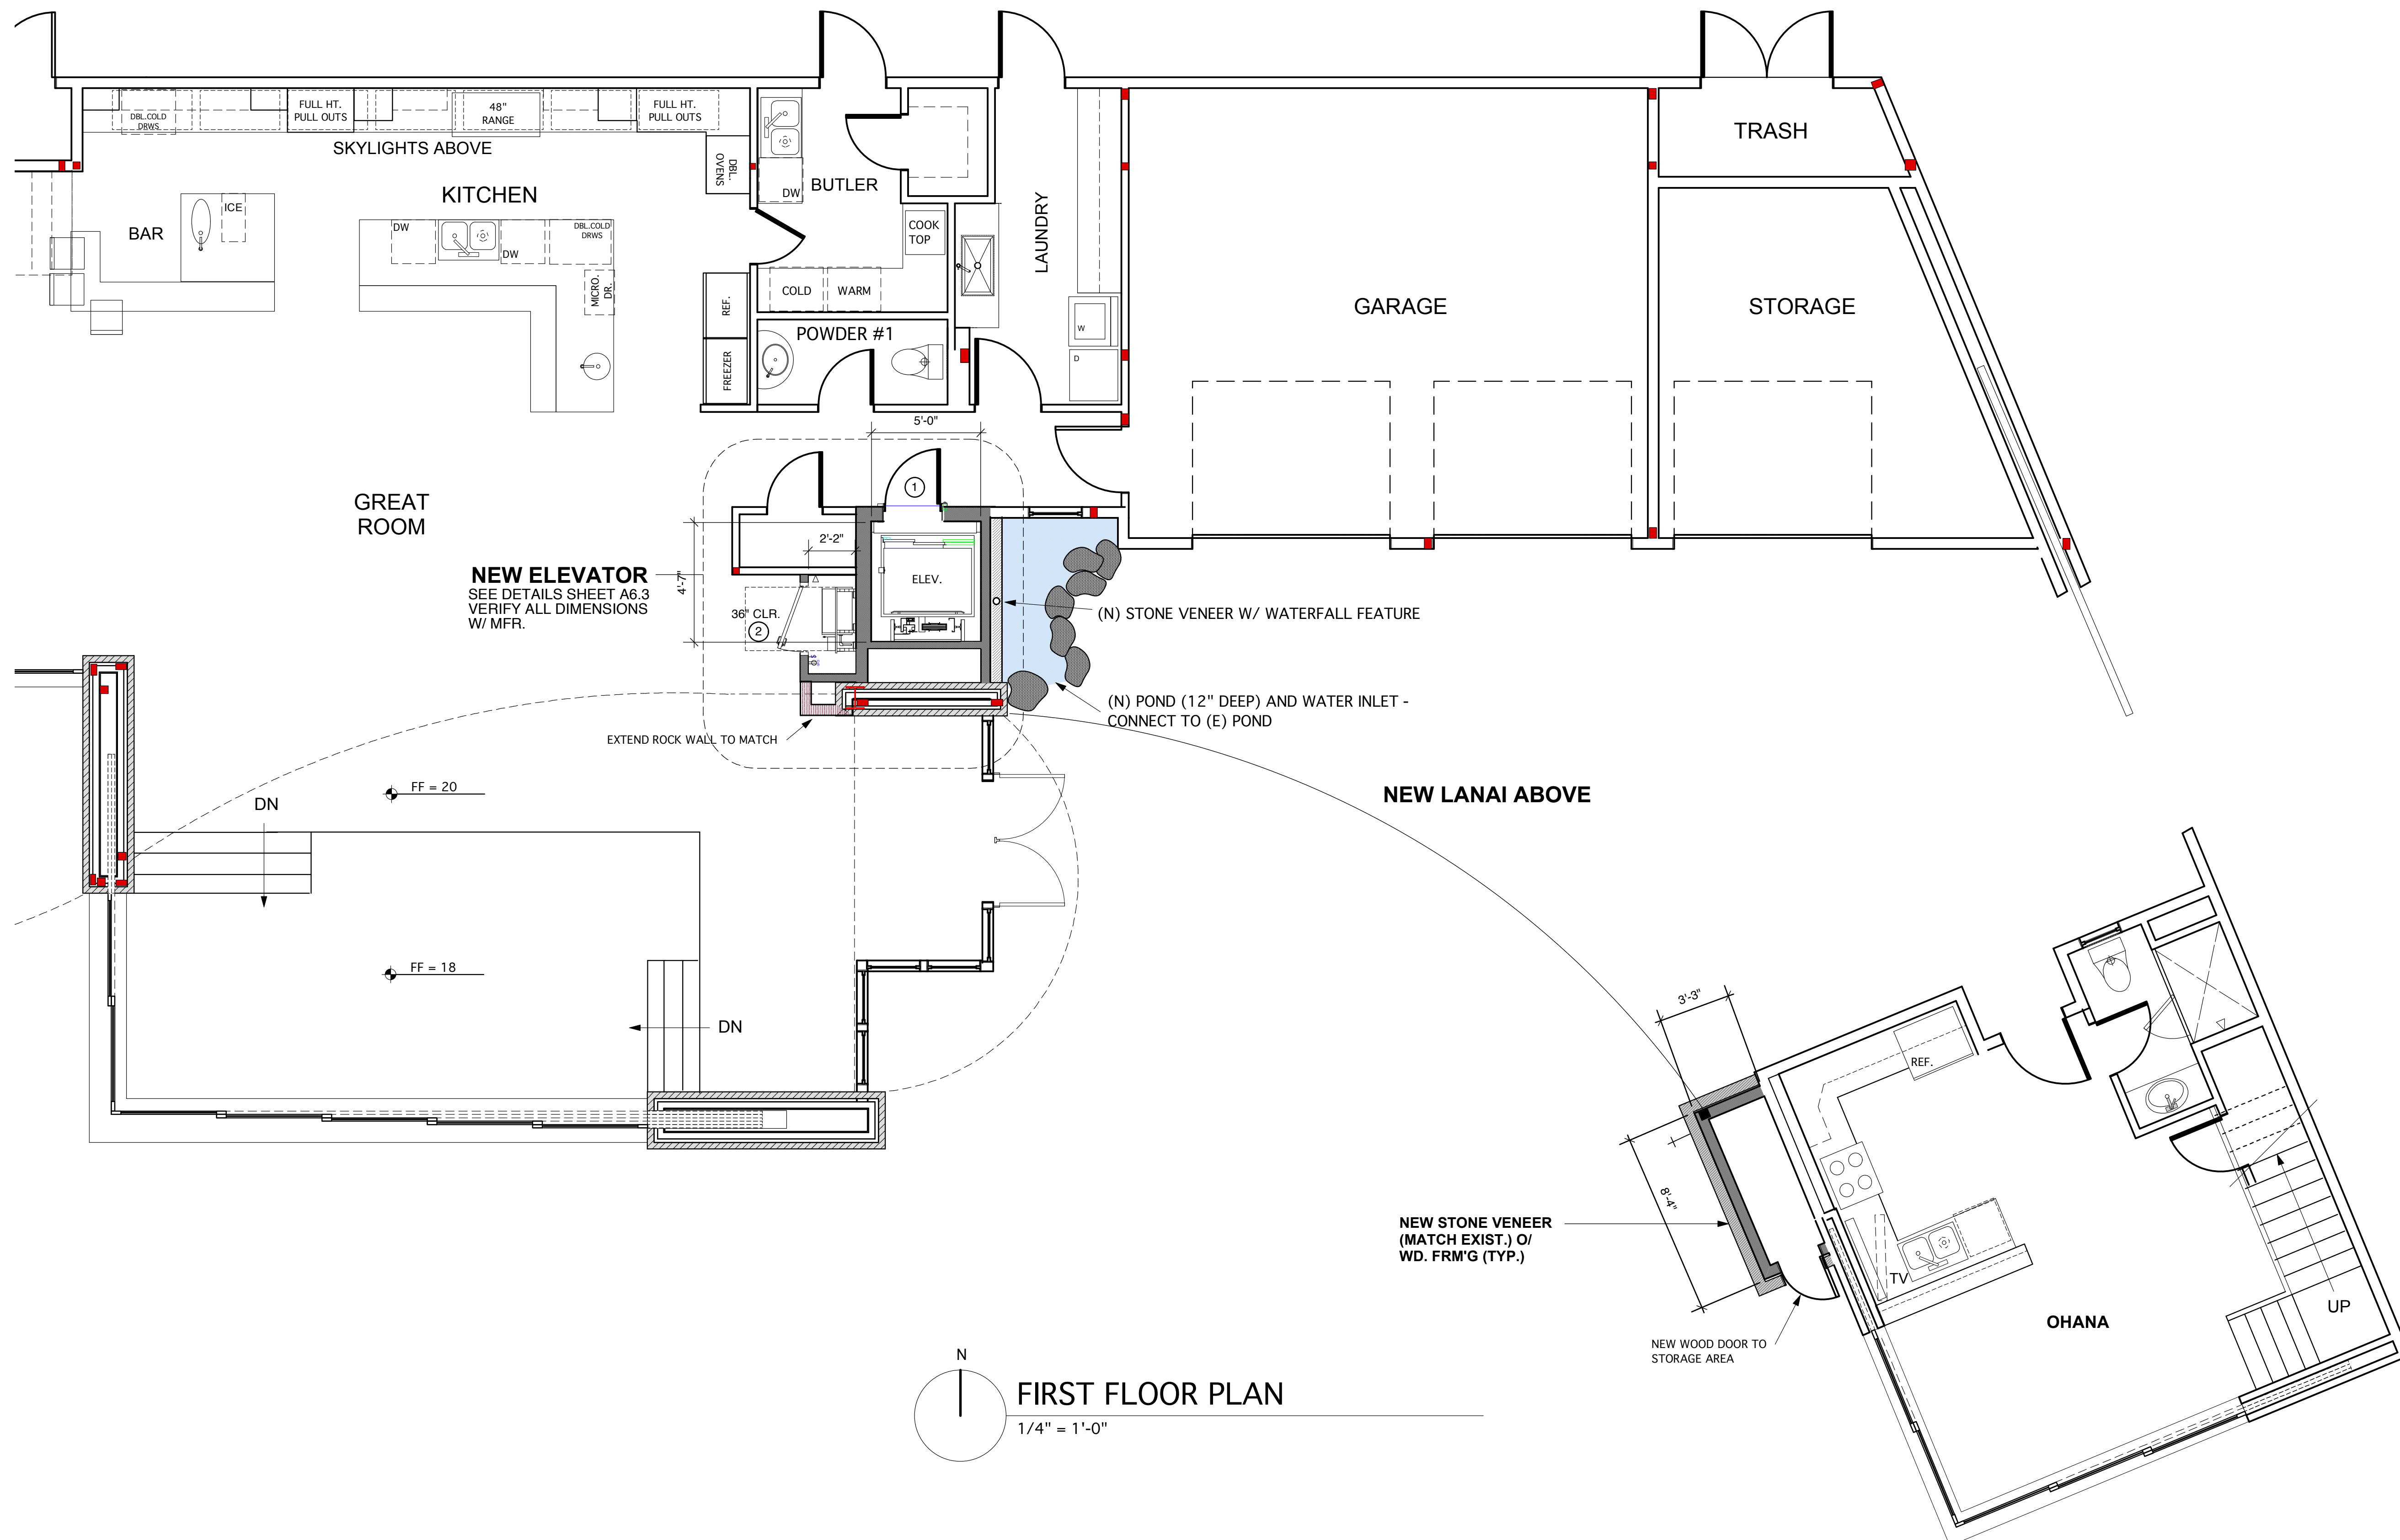

FIRST FLOOR PLAN
1/4" = 1'-0"



THE WORK WAS PREPARED BY ME, OR UNDER MY SUPERVISION, CONSTRUCTION OF THIS PROJECT WAS UNDER MY SUPERVISION.
SIGNATURE

DATE: 3-28-2013

- PRELIMINARY
- AGENCY REVIEW
- ISSUED FOR BIDDING
- ISSUED FOR CONSTRUCTION

PROJECT:

Remodel + Addition
4809
LOWER HONOAPIILANI RD.
MALI, HAWAII
TMK 4-3-15-008

DRAWING:

FIRST FLOOR PLAN

JOB NO.:


DRAWN BY:

SCALE:

SHEET:

CONSULTANT:

REVISIONS

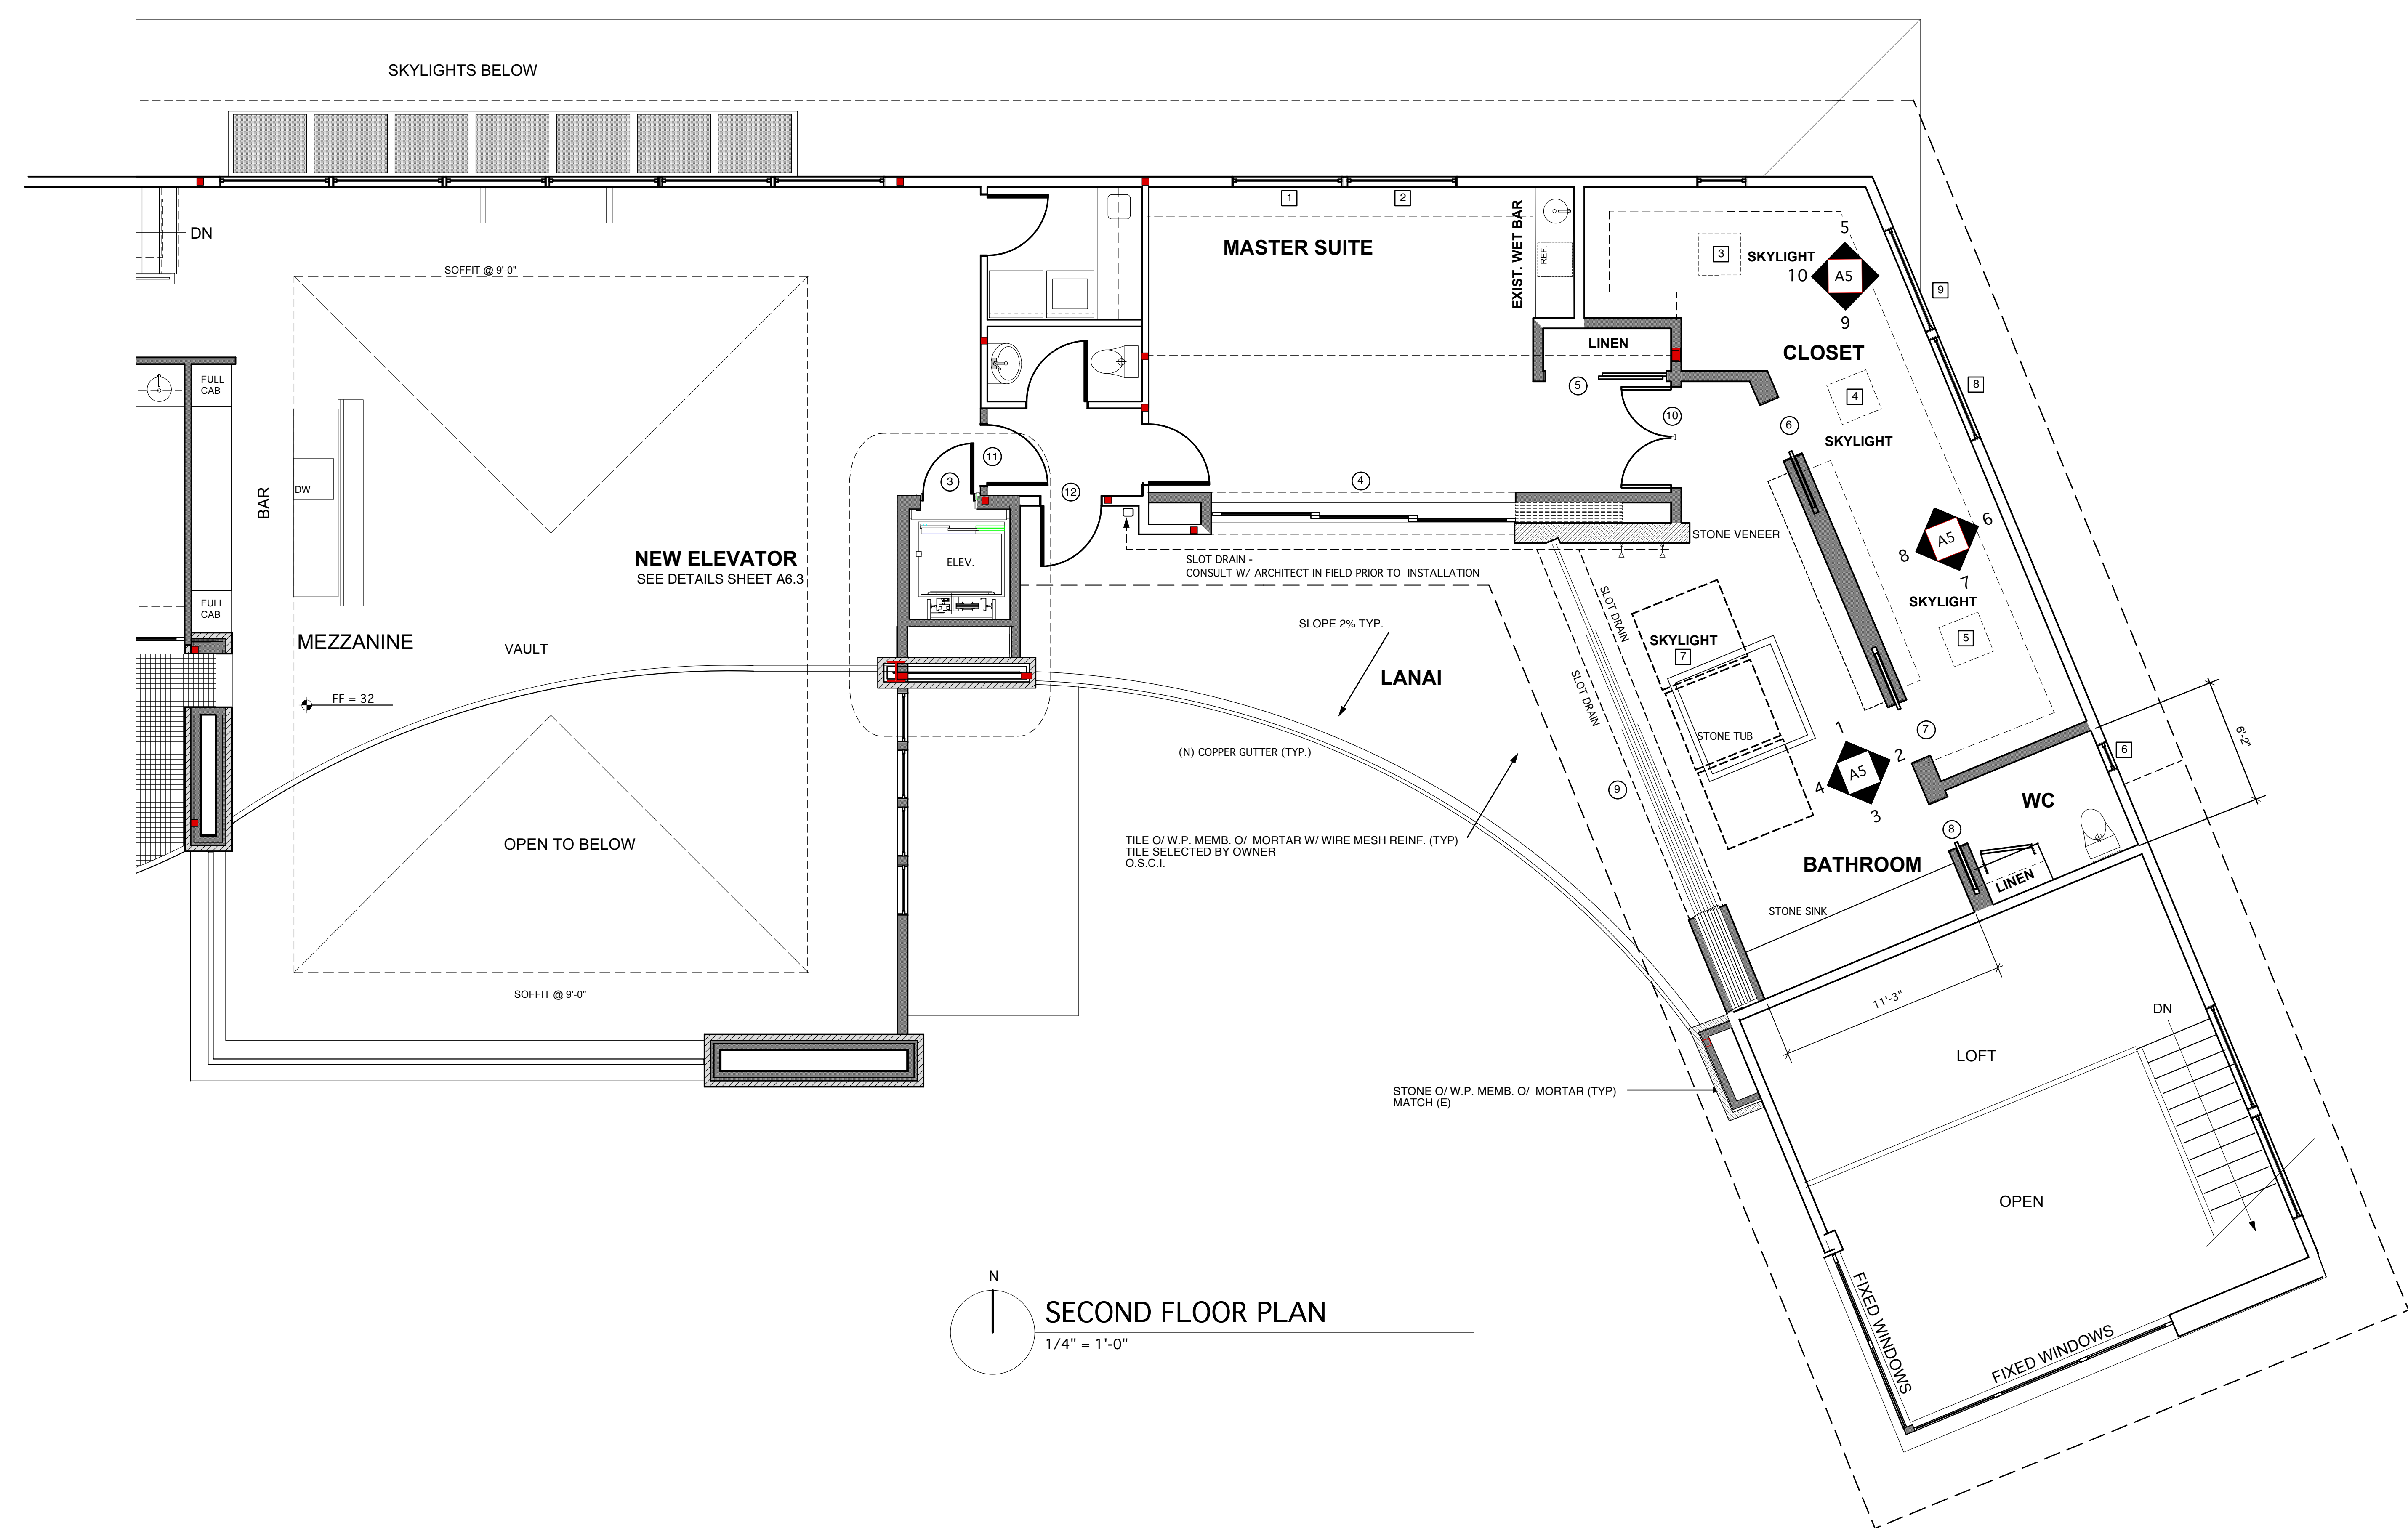

N
SECOND FLOOR PLAN
1/4" = 1'-0"

JAMES GRAY LECRON, P.E.
LICENSED PROFESSIONAL ARCHITECT
No. 11313
HAWAII, U.S.A.
THIS WORK WAS PREPARED BY ME, OR UNDER MY SUPERVISION, CONSTRUCTION OF THIS PROJECT HAS BEEN INITIATED.
SIGNATURE

DATE : 5-1-2014

<input type="checkbox"/>	PRELIMINARY
<input type="checkbox"/>	AGENCY REVIEW
<input type="checkbox"/>	ISSUED FOR BIDDING
<input checked="" type="checkbox"/>	ISSUED FOR CONSTRUCTION

PROJECT:
Remodel + Addition
4809
LOWER HONOAPILANI RD.
MAUI, HAWAII
TMK 4-3-15:008


DRAWING:
SECOND FLOOR PLAN

JOB NO.:
DRAWN BY:
SCALE:
SHEET:

CONSULTANT:

REVISIONS

▲	
▲	
▲	
▲	
▲	
▲	

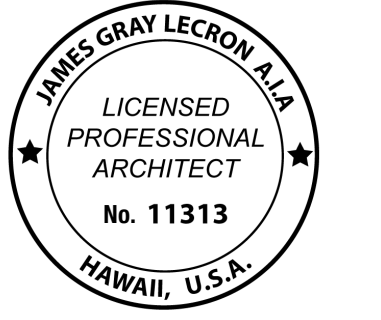

THIS WORK WAS PREPARED BY ME, OR UNDER MY SUPERVISION, CONSTRUCTION OF THIS PROJECT WILL BE UNDER MY SUPERVISION.

SIGNATURE

DATE : 5-1-2014

- PRELIMINARY
- AGENCY REVIEW
- ISSUED FOR BIDDING
- ISSUED FOR CONSTRUCTION

PROJECT:

Remodel + Addition

4809
LOWER HONOAPILANI RD.
MAUI, HAWAII

TMK 4-3-15:008

DRAWING:

ENLARGED PLAN


JOB NO.:

DRAWN BY:

SCALE:

SHEET:

A1.5

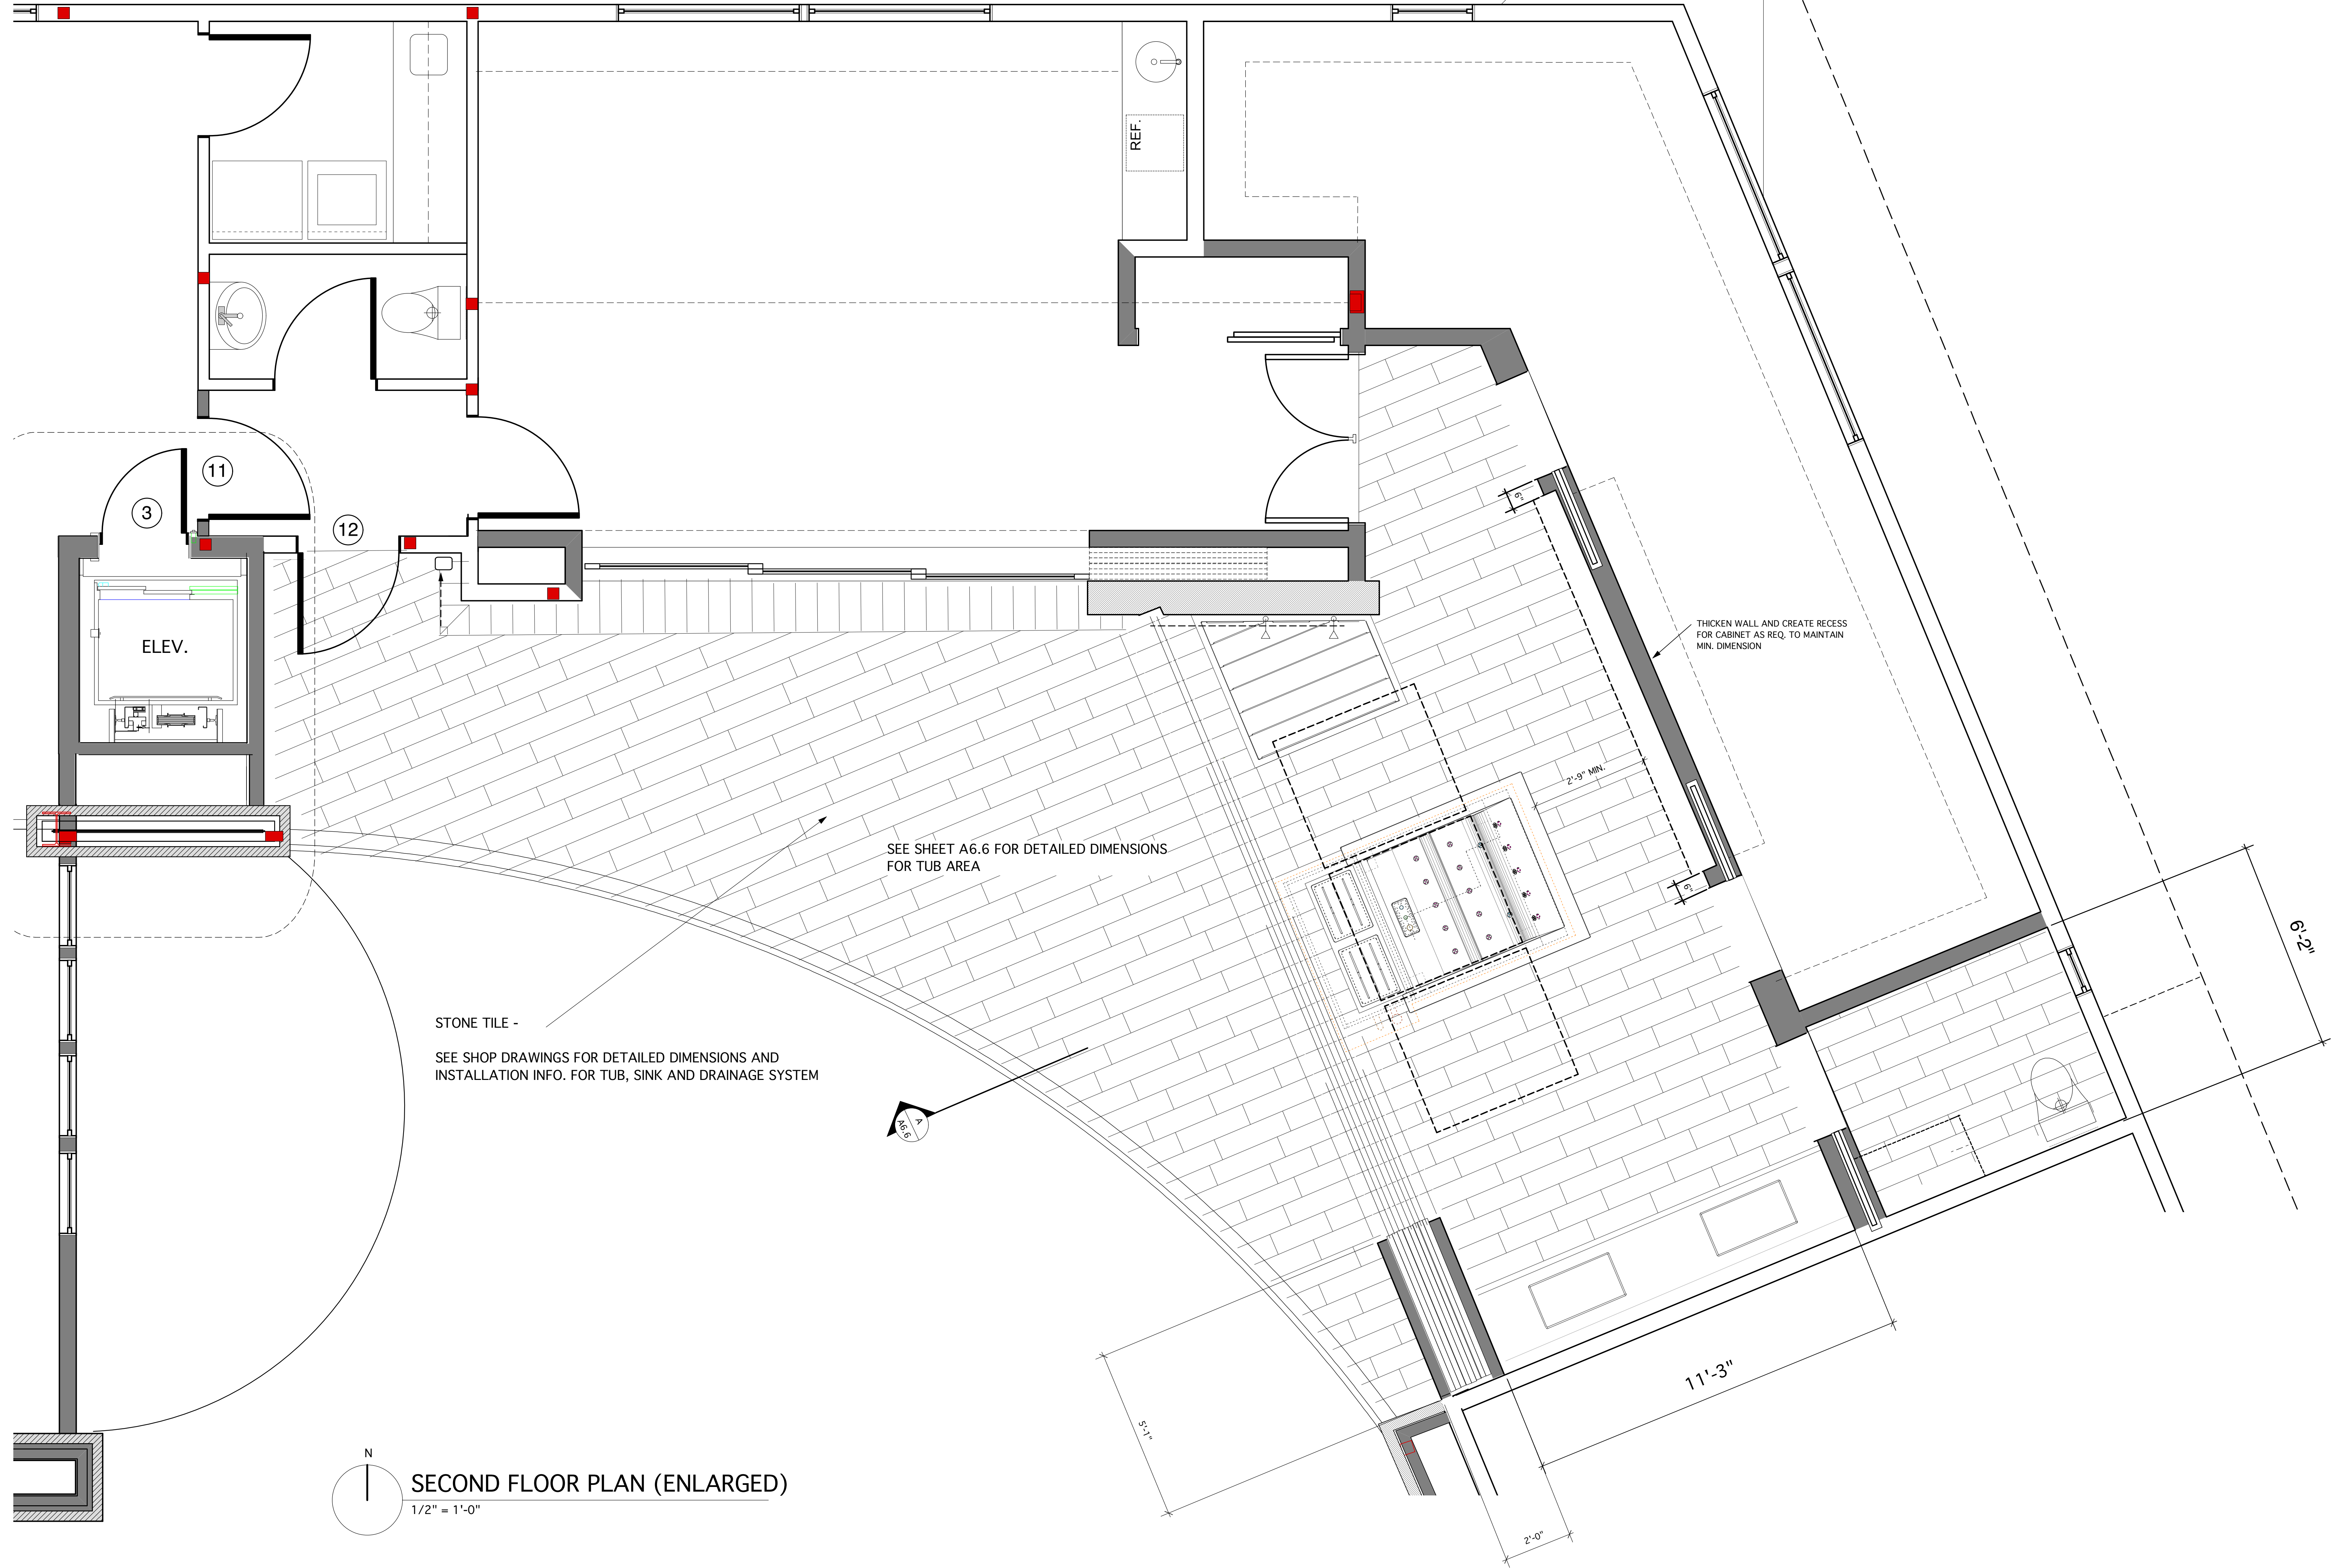

SECOND FLOOR PLAN (ENLARGED)
1/2" = 1'-0"